

Permit No. _____

Permit Fee \$ _____

APPLICATION FOR



BUILDING PERMIT

OFFICE OF THE CODE PROGRAMS

Date _____

Application is hereby made by _____
(Name of Builder)

for a permit to erect/alter a structure as described in the accompanying plans and specifications, which structure is to be located as shown on the accompanying plot plan. The accompanying plans and specifications, and the representations therein contained, are made a part of this application, in reliance upon which, and as an inducement thereof, the Borough of Sharpville is requested to issue a Building Permit.

Purpose of Permit _____
General Construction, Plumbing, Heating, Electric, Remodeling

No. Stories _____ No. Rooms _____ No. Families _____

Width _____ Length _____ Height _____

Contract or Estimated Cost _____

City Lot No. _____ Address _____

Additional Specifications _____

Located in a _____ Zoning District.

Name of Owner _____ Address _____

Name of Contractor _____ Address _____

Architect, Engineer or Designer _____ Address _____

Pennsylvania Department of Labor & Industry Approval No. and Date, (if applicable) _____

It is understood that in case of any false statement or misrepresentation of fact in this application for a building permit or in the Building Plans submitted on which basis the permit is issued shall constitute sufficient grounds for its revocation.

It is understood also that any construction work other than described in this application or in the building plans or any deviation from the minimum lot and yard requirements or any other violation of the building or Zoning Codes subjects the applicant and/or the person responsible to a notice from the Building Code Officer or Zoning Officer directing discontinuance and abatement of such violation.

Any proposed change in construction or Zoning limitations shall be submitted to the Building Code Officer and/or Zoning Officer for review before proceeding therewith.

Application Approved by:

Zoning Officer

Signed _____
(CIRCLE ONE) Owner / Agent

Code Officer

Address

Date of Mailing: _____

Telephone Number


NOTE: Permit is good for one year from date of issuance. If work has not completed a new application must be submitted.

SHOW NORTH DIRECTION

ADJOINING BUILDING

PLOT PLAN

REAR LOT LINE _____ FEET

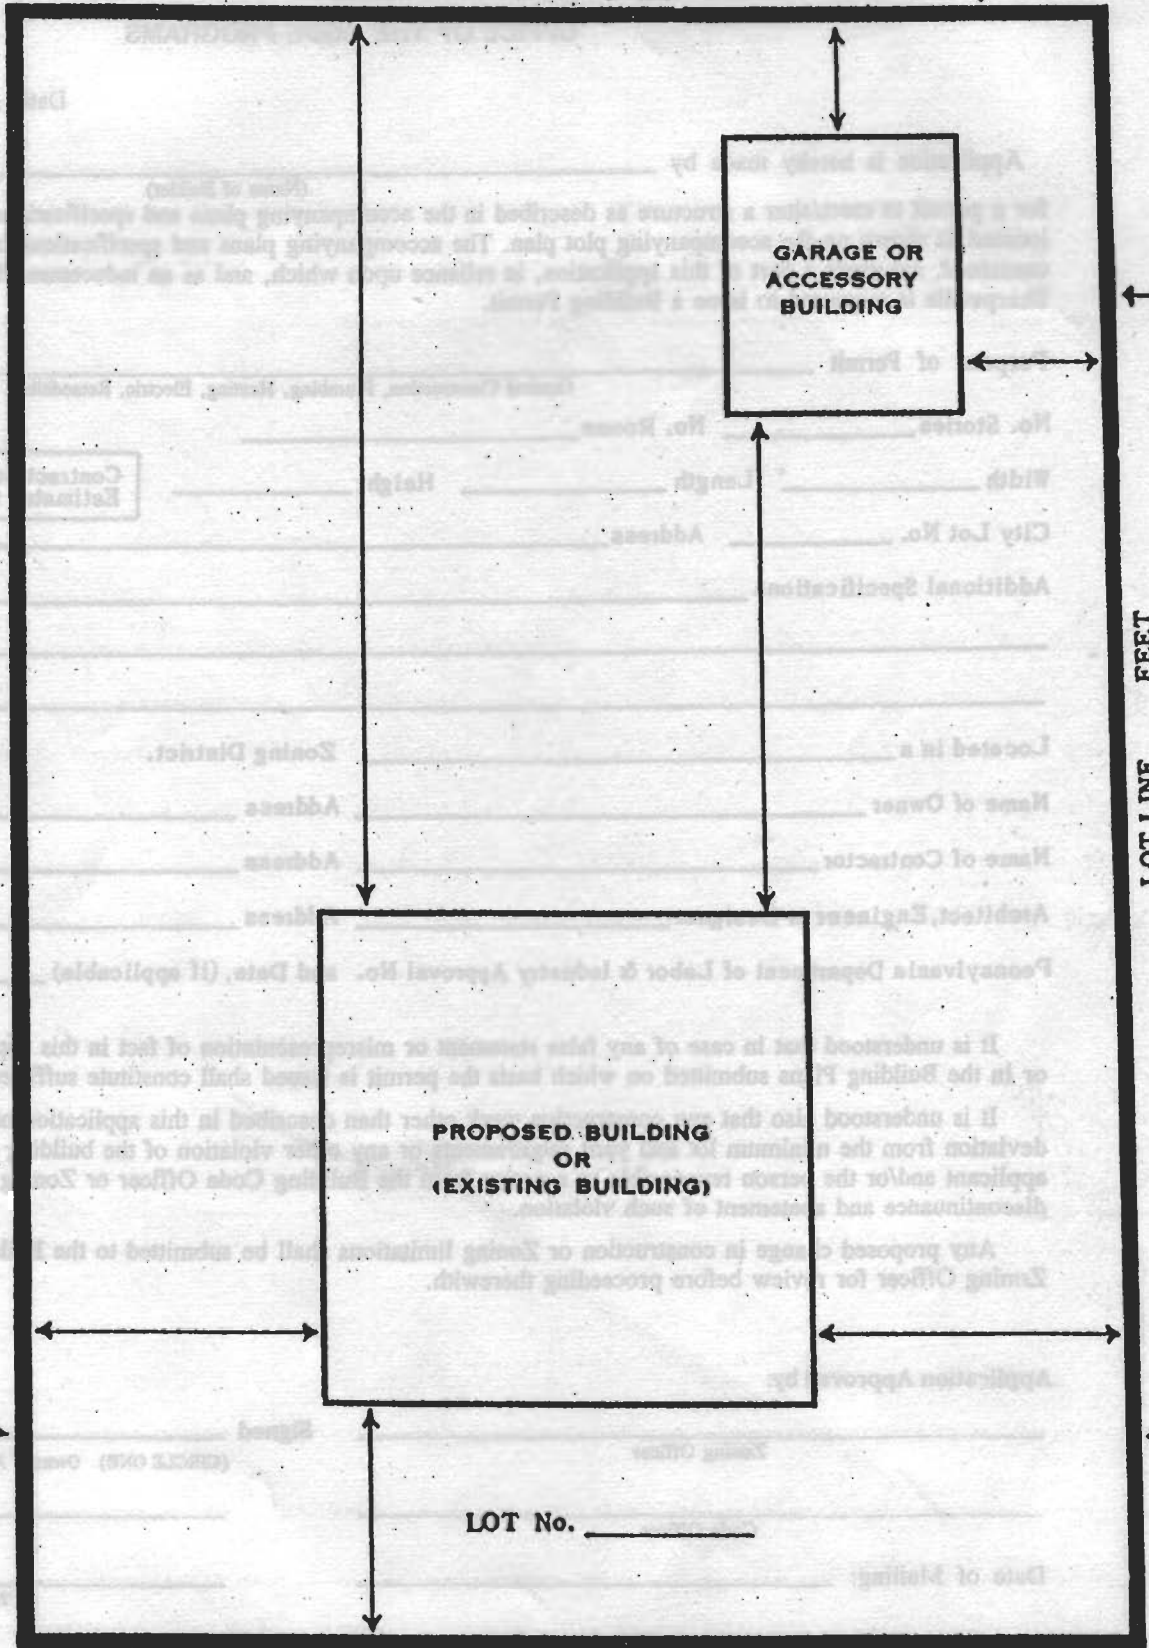

FRONT LOT LINE _____ FEET

STREET NAME _____

LOT No. _____

PROPOSED BUILDING
OR
(EXISTING BUILDING)

GARAGE OR
ACCESSORY
BUILDING

ADJOINING BUILDING